








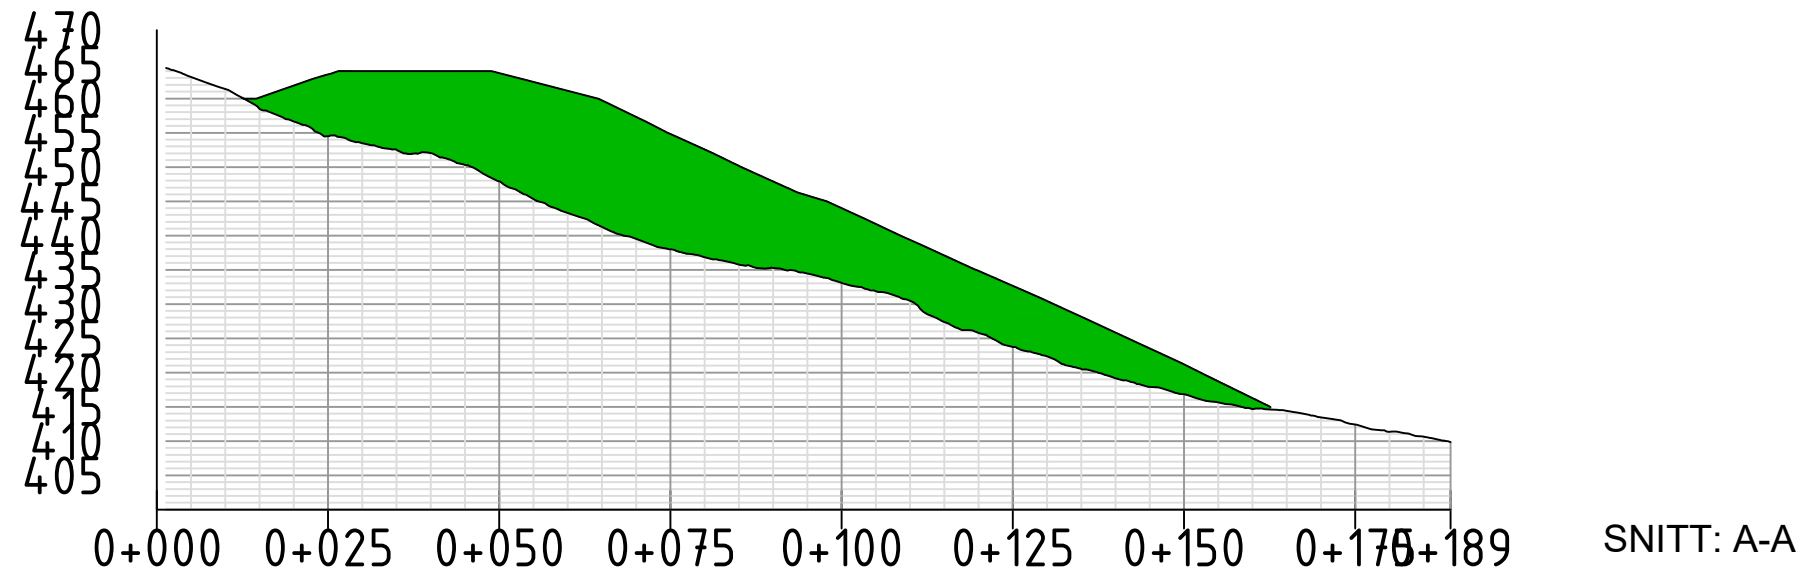
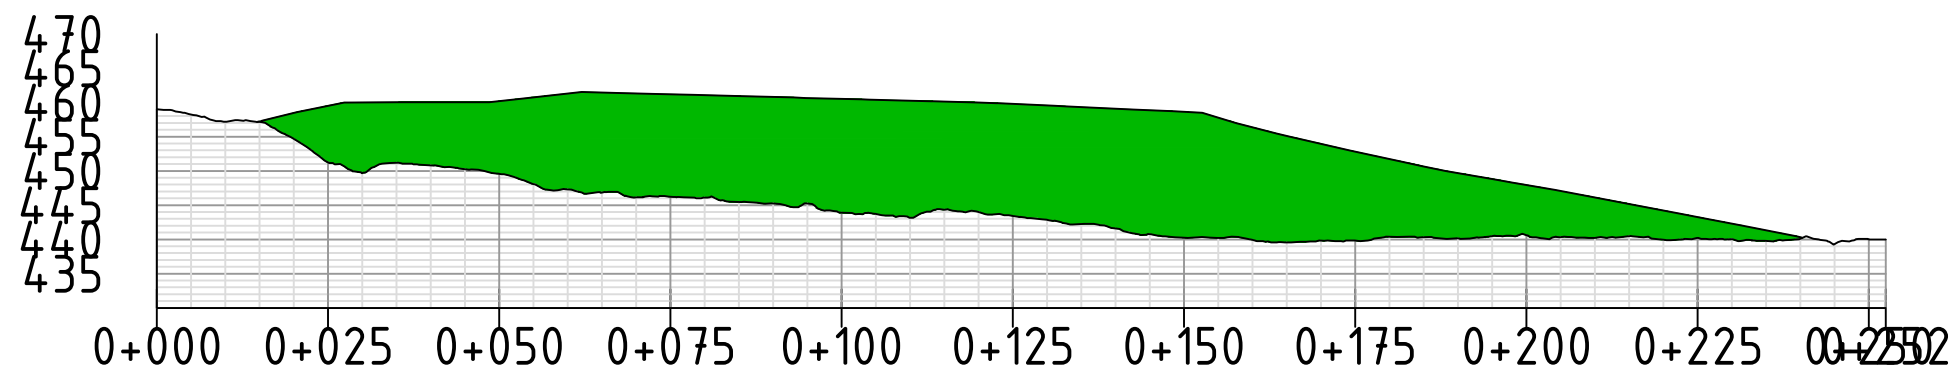
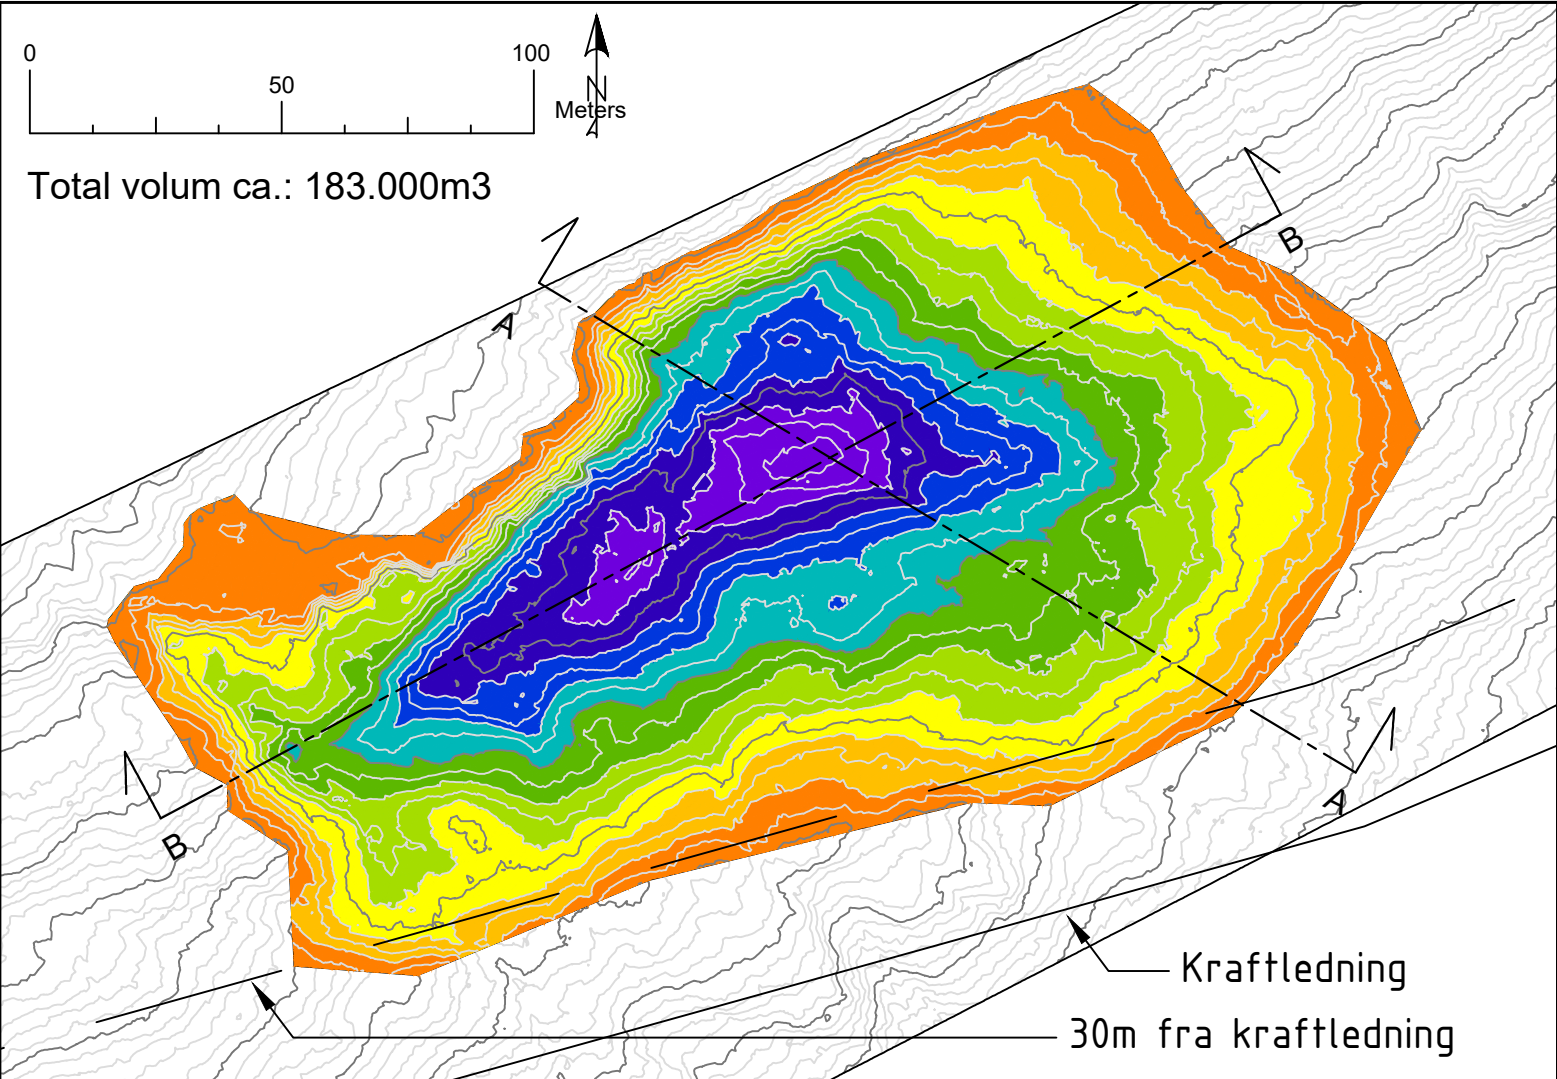


### Volumtabell

Farge	Min Z	Maks Z	2D Areal	3D Areal	Volum
	-1.20	2.00	4005.45	4386.586	76280.66
	2.00	4.00	3373.91	3788.942	39092.06
	4.00	6.00	3722.76	4122.281	32043.23
	6.00	8.00	3645.52	3982.299	24592.65
	8.00	10.00	3269.26	3538.883	17647.72
	10.00	12.00	2619.20	2831.056	11886.21
	12.00	14.00	1948.86	2117.320	7259.74
	14.00	16.00	1748.43	1871.904	3566.25
	16.00	18.53	907.99	961.281	750.75



Rev.	Beskrivelse	Dato	Tegn.	Kontr.	Godkj.
			LARK		A3
VEIDEKKE ENTREPRENØR AS FEIOS KRAFTVERK					Dato 19.09.2022
DETALJPLAN FOR MILJØ OG LANDSKAP Massedeponi Áfatdalen					Format/Målestokk: 1:1500
<b>Multiconsult</b> www.multiconsult.no		Status Oppdragsnr. 10242219-01	Konstr./Tegnet HBJ	Kontrollert ANV	Godkjent TOG
			Tegningsnr. LARK-TEG-010	Rev. 00	